

Steeple Aston

Bicester, Oxfordshire



Mark David

ESTATE AGENTS



STEEPLE ASTON

BICESTER, OXFORDSHIRE

An attractive and substantial detached village home offering over 2,300 sq.ft of versatile accommodation, quietly positioned within the highly regarded village of Steeple Aston. This beautifully proportioned family residence combines generous living space with flexible working areas, ideal for modern family life.

Brief Ground Floor Accommodation

Entrance Hall, Cloakroom, Laundry Room, Office,
Living Room, Dining Room, Kitchen/Breakfast Room,
Sun Room.

Brief First Floor Accommodation

Four Double Bedrooms, En-Suite Shower Room,
Office/Fifth Bedroom, Family Bathroom.

Brief Outside Space

Enclosed Rear Garden, Outbuilding, Driveway,
Detached Garage.

Main House: Approximately 2185 sq.ft. / 203.03 sq.m.

Garage: Approximately 146 sq.ft. / 13.57 sq.m.

Guide Price: £750,000





ACCOMMODATION

The ground floor is centred around a welcoming entrance hall leading to a spacious living room and a superb dining room, perfect for both everyday living and entertaining. The well-appointed kitchen enjoys an open aspect into the bright sun room, creating an excellent sociable space with views over the garden. A separate laundry room and cloakroom add practicality, and there is also a separate reception room which provides an ideal office space or playroom.

To the first floor, the principal bedroom is generously sized and is complemented by three further double bedrooms. Bedroom two benefits from an en-suite shower room, while the remaining bedrooms are served by a stylish family bathroom. An additional room can also be served as an office or fifth bedroom which further enhances the flexibility of the layout.

Outside, the property enjoys a detached garage and driveway parking, together with an established rear garden which offers privacy and outdoor entertaining space.



SITUATION & AMENITIES

Set in the heart of North Oxfordshire, Steeple Aston is a highly regarded village known for its strong sense of community, attractive period homes and quintessential English character. The village offers everyday amenities including a well-regarded primary school, village shop, post office, public house and active village hall, all surrounded by gently rolling countryside and scenic walking routes. Its traditional stone houses, historic church and village green create a timeless setting that appeals to families and professionals alike.

Despite its rural charm, Steeple Aston is exceptionally well connected. The nearby market town of Bicester provides excellent shopping, dining and rail links, including fast services to London Marylebone, while the M40 offers swift access to Oxford, London and the Midlands. Combining peaceful village living with outstanding connectivity, Steeple Aston represents an ideal balance of countryside tranquillity and modern convenience.

DISTANCES

Bicester c. 8 miles
Banbury c. 10 miles
Chipping Norton c. 11 miles
Oxford c. 15 miles
Birmingham c. 61 miles
London c. 68 miles
M40 J10 c. 8 miles





SERVICES

The property has gas fired central heating throughout. Mains drainage, water and electricity are also connected to the property

FIXTURES & FITTINGS

Only those items mentioned in these sales particulars are included in the sale. Any other items are specifically excluded but may be made available by separate negotiation.

TENURE

Freehold

LOCAL AUTHORITY

Cherwell District Council
Council Tax Band: E

VIEWINGS

Strictly by prior appointment only with the agents, Mark David Estate Agents, Deddington
01869 338898

BUYERS PURCHASE FEE:

Please note that buyers are required to pay a Purchase Fee of £300 (inc. of VAT) to Mark David on offer acceptance, to process a new transaction.



Bradshaw Close, Steeple Aston, Bicester, Oxfordshire

Approximate Gross Internal Area
Main House = 203.03 sq.m / 2185 sq.ft
Garage = 13.57 sq.m / 146 sq.ft
Total = 216.6 sq.m / 2331 sq.ft

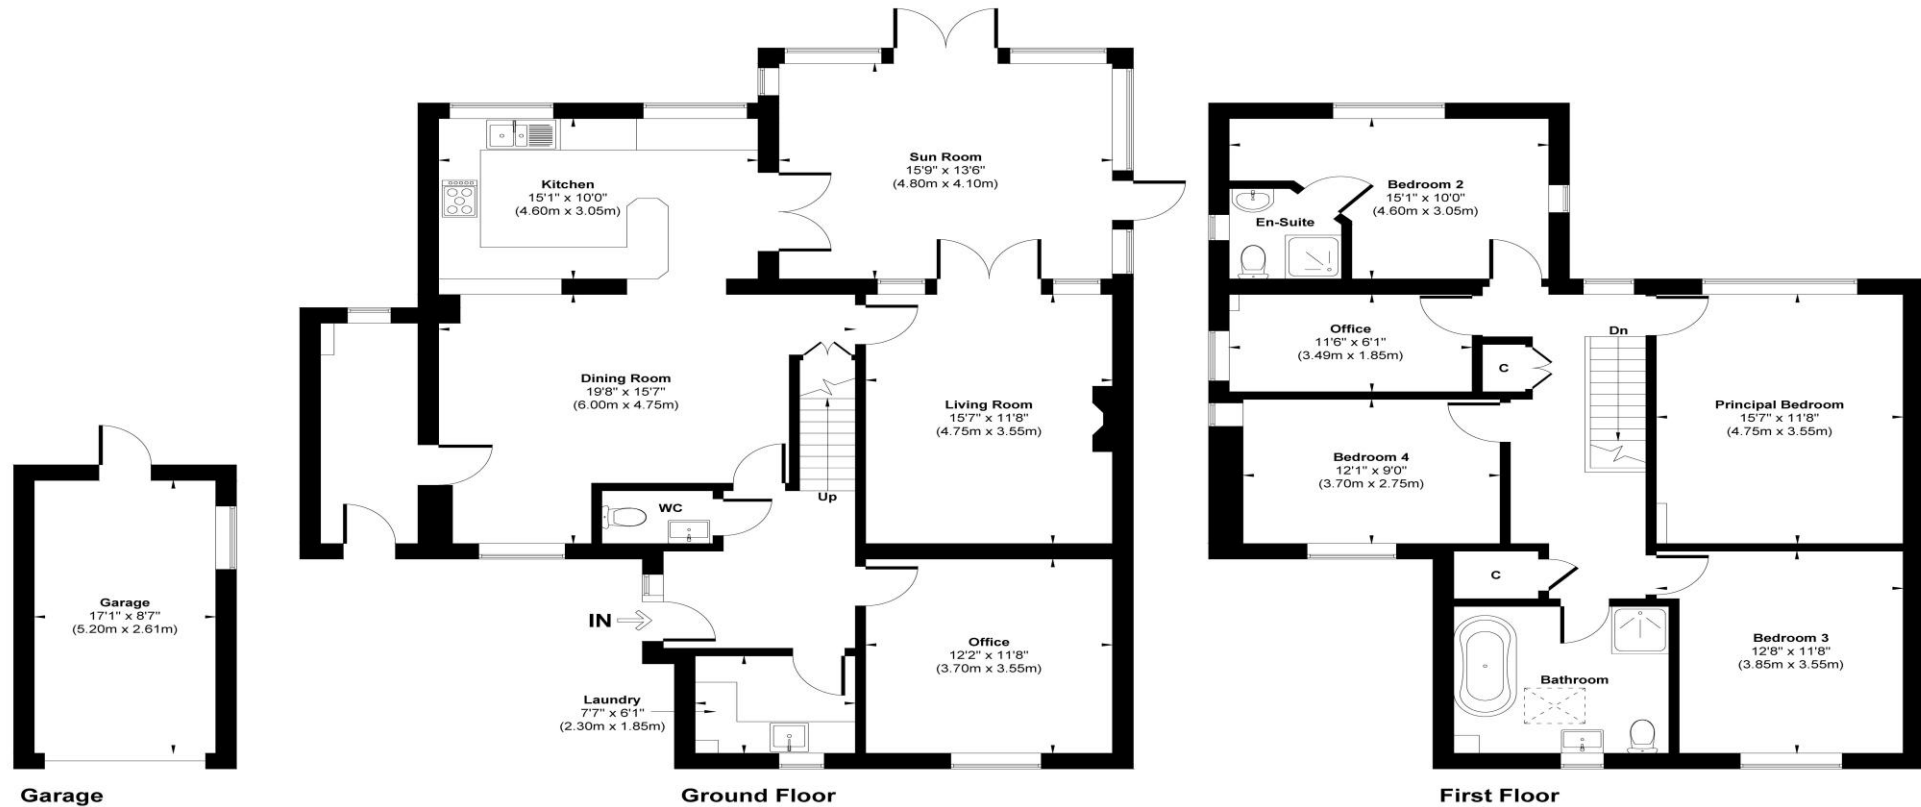


Illustration for identification purpose only, measurements approximate and not to scale.

Mark David

ESTATE AGENTS

Market House, Market Place, Deddington,
Oxfordshire OX15 0SB
Tel: 01869 338898
Email: deddington@mark-david.co.uk

Important Notice

Mark David Estate Agents for themselves and their clients give notice that:-

1. They are not authorised to make or give representation or warranty in relation to this property, either on their own behalf or on behalf of the Seller. They assume no responsibility for any statement made in these particulars. These particulars do not form part of any offer or contract and must not be relied upon as statements or representations of fact. 2. Whilst every attempt has been made to ensure the accuracy of the floorplan contained here, measurements of doors, windows, rooms and any other items are approximate and no responsibility is taken for any error, omission, or mis-statement. 3. All areas, measurements or distances are approximate. The particulars are intended for guidance only and are not necessarily comprehensive. A wide angle lens may have been used in photography. Mark David Estate Agents have not tested appliances or services and it should not be assumed that the property has all necessary planning, building regulation and other consents. Buyers must satisfy themselves with the property by inspection or otherwise. 4. Reference to any mechanical or electrical equipment does not constitute a representation that such equipment is capable of fulfilling its function and prospective Buyers must make their own enquiries. 5. They have no responsibility for any expenses or costs incurred by prospective Buyers in inspecting properties which have been sold, let or withdrawn. Applicants are advised to contact the Agent to check availability and any other information of particular importance to them, prior to inspecting the property, particularly if traveling some distance.

M1206



Branches also at: Banbury, Chipping
Norton & London

www.mark-david.co.uk
www.mayfairoffice.co.uk

