



Earls Lane, Deddington,
Banbury, Oxfordshire

Earls Lane Deddington, Banbury, Oxfordshire

An attractive and thoughtfully renovated cottage offering versatile living space, featuring a stylish kitchen and dining room, a separate sitting room and study, and three generously proportioned double bedrooms, each benefitting from its own en-suite facility. The property further benefits from two parking spaces with an EV connection.

Kings Court is a unique development of 4 village cottages located in the centre of the picturesque village of Deddington. This exclusive development of surprisingly spacious homes offers all the benefits of modern living within an historic market village and presents a great opportunity for those seeking an idyllic lifestyle in one of Oxfordshire's most sought after locations.

Deddington is a charming and historic Oxfordshire village, celebrated for its attractive stone cottages, traditional market square and strong sense of community. At its heart stands the 13th-century parish church, alongside a selection of well-regarded pubs and inns, including The Deddington Arms, conveniently located nearby.

The village enjoys a peaceful yet vibrant atmosphere, with excellent leisure and sporting facilities and a popular monthly farmers' market—one of the largest in the county—drawing visitors from across the region. Remnants of its medieval heritage can be found at the site of Deddington Castle, offering a fascinating glimpse into the past.

Situated approximately five miles south of Banbury, Kings Court is ideally placed for access to a range of notable destinations such as Soho Farmhouse, RH at Aynho Park and Bicester Village. Combining rural charm with excellent connectivity, Deddington offers an appealing lifestyle in a welcoming and well-connected village setting.






The Property Briefly Comprises of:

- Renovated Stone Cottage
- Unique Exclusive Development
- Finished to a High Standard
- Entrance Hall
- Cloakroom
- Stylish Kitchen with Integrated Appliances
- Utility Room
- Dining Room
- Sitting Room with Wood Burning Stove
- Study
- Three Double Bedrooms
- Three En-Suite Facilities
- Enclosed Courtyard Garden
- Two Parking Spaces
- EV Connection Point
- No Onward Chain



Guide Price: £650,000

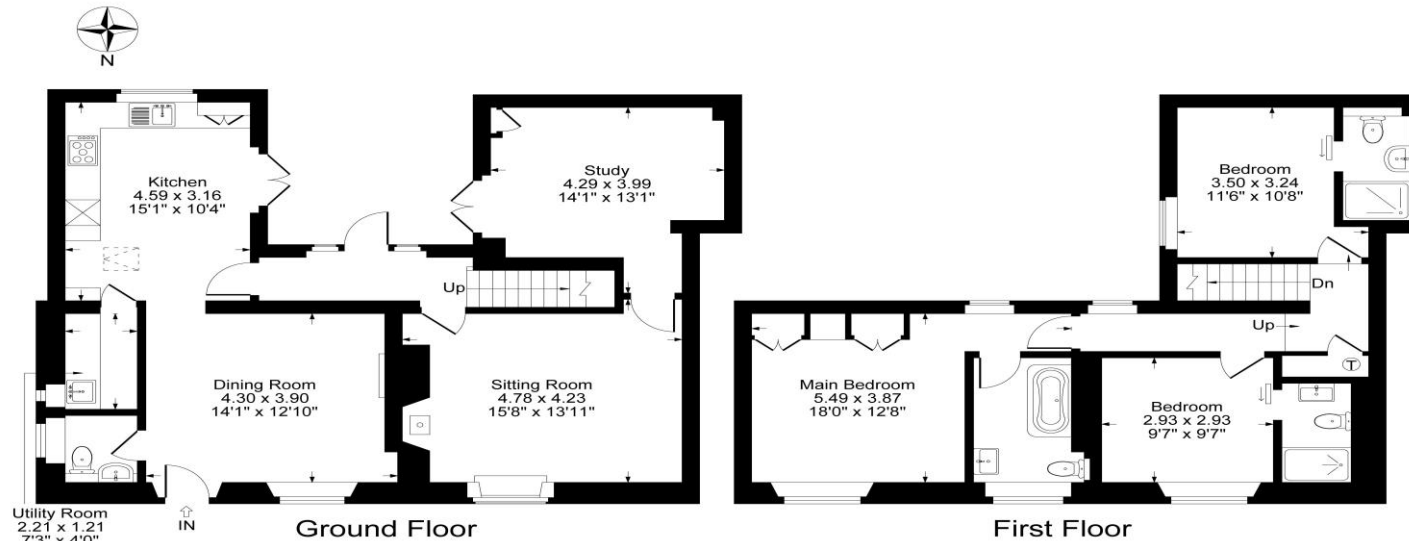

Approximate Gross Internal Area
 Ground Floor = 79.37 sq m / 854 sq ft
 First Floor = 57.85 sq m / 623 sq ft
 Total Area = 137.22 sq m / 1477 sq ft
 Illustration for identification purposes only,
 measurements are approximate, not to scale.

Local Authority:
 Cherwell District Council

Council Tax Band: TBC

(Subject to change after completion)

Tenure: Freehold

Distances

Banbury c. 6 miles
 Chipping Norton c. 10 miles
 Bicester c. 12 miles
 Oxford c. 18 miles
 Birmingham c. 58 miles
 London c. 73 miles
 M40 access J10 c. 7 miles, J11 c. 8 miles
 London via Bicester c. 43 minutes

Buyers Purchase Fee:

Please note that buyers are required to pay a Purchase Fee of £300 (inc. of VAT) to Mark David on offer acceptance, to process a new transaction.

Mark David
 ESTATE AGENTS
 Sales • Lettings • Management

Market House, Market Place, Deddington, Oxfordshire
 OX15 0SB
 Tel: 01869 338898
 Email: deddington@mark-david.co.uk
www.mark-david.co.uk



Important Notice

Mark David Estate Agents for themselves and their clients give notice that:-

1. They are not authorised to make or give representation or warranty in relation to this property, either on their own behalf or on behalf of the Seller. They assume no responsibility for any statement made in these particulars. These particulars do not form part of any offer or contract and must not be relied upon as statements or representations of fact.
2. Whilst every attempt has been made to ensure the accuracy of the floorplan contained here, measurements of doors, windows, rooms and any other items are approximate and no responsibility is taken for any error, omission, or mis-statement.
3. All areas, measurements or distances are approximate. The particulars are intended for guidance only and are not necessarily comprehensive. A wide angle lens may have been used in photography. Mark David Estate Agents have not tested appliances or services and it should not be assumed that the property has all necessary planning, building regulation and other consents. Buyers must satisfy themselves with the property by inspection or otherwise.
4. Reference to any mechanical or electrical equipment does not constitute a representation that such equipment is capable of fulfilling its function and prospective Buyers must make their own enquiries.
5. They have no responsibility for any expenses or costs incurred by prospective Buyers in inspecting properties which have been sold, let or withdrawn. Applicants are advised to contact the Agent to check availability and any other information of particular importance to them, prior to inspecting the property, particularly if traveling some distance.